


- Note:
- 1.All dimensions are in centimeters unless otherwise specified.
 - 2. Ratio of Stonemasonry is 35%.
 - 3.All masonry work should be pointed.
 - 4Every 150cm Is Control Joint on top of PCC.
 - 4PCC M150.

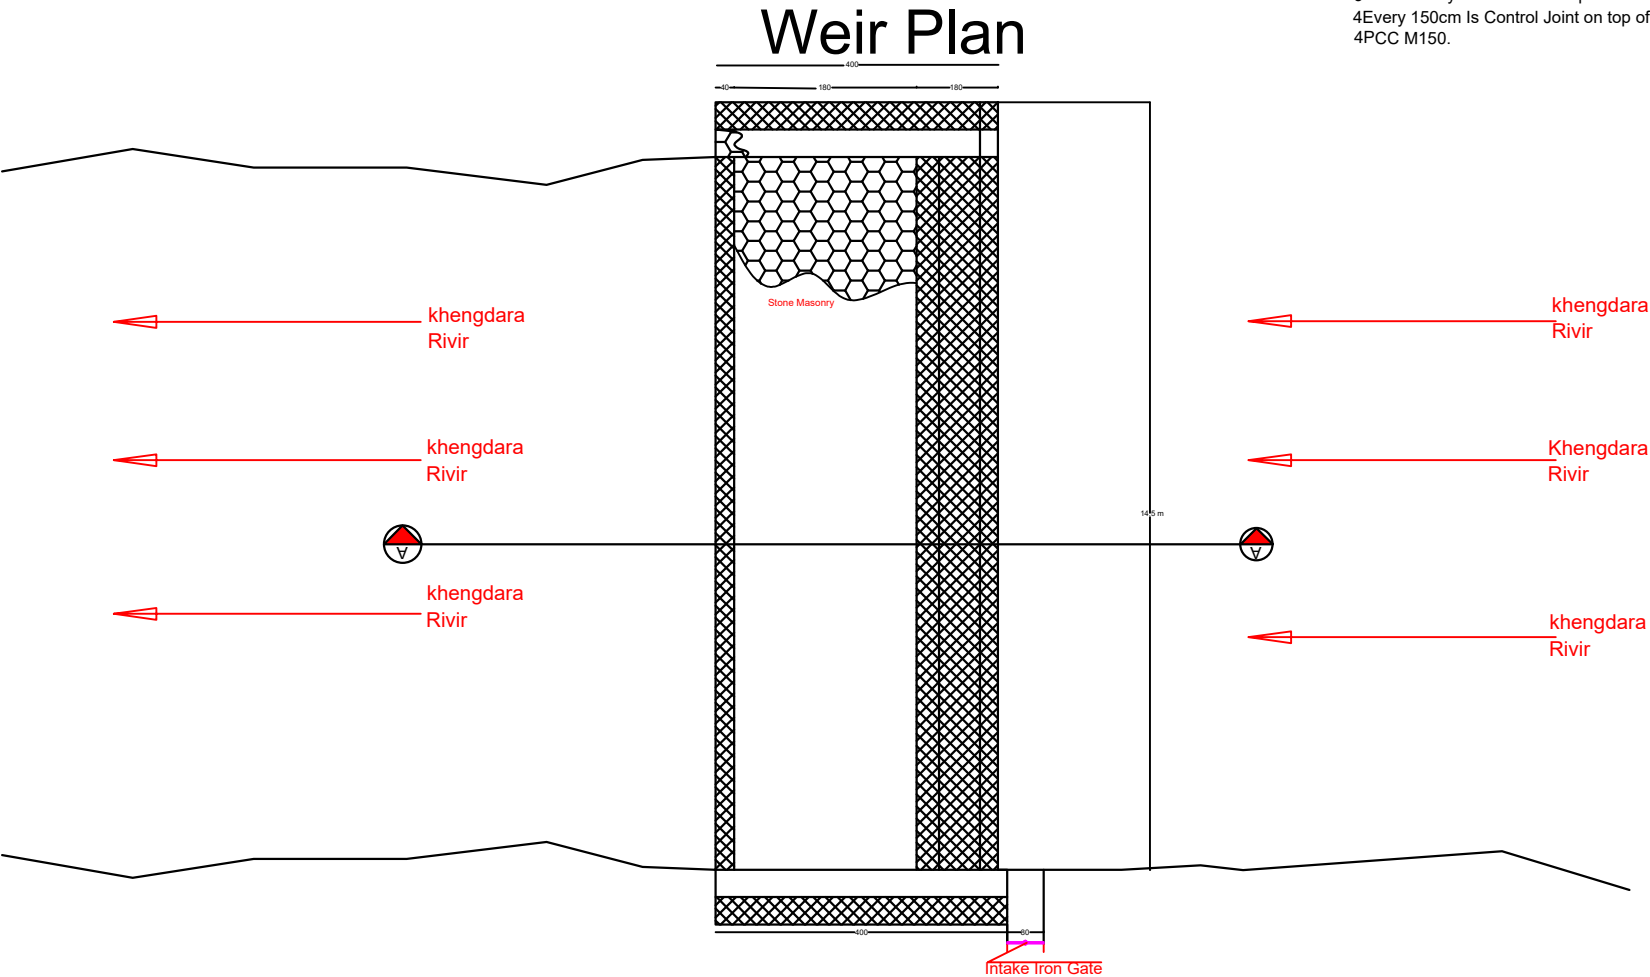

(ORCD)

SURVEYED BY	faridullah salimi	CHECKED BY	faridullah salimi	SCALE	NTS	SHEET NO.	1/1	PROVINCE	Kabull	PROJECT NAME: Weir
DESIGNED BY	faridullah salimi	REVIEWED BY	faridullah salimi	DATE	2024			DISTRICT	chahar asyab	DRAWING TITLE :Weir Plan
DRAWN BY	faridullah salimi	APPROVED BY	Head of Dept.	DRAWING NO.				VILLAGE	Khengdara	