




SECTION(F-F)

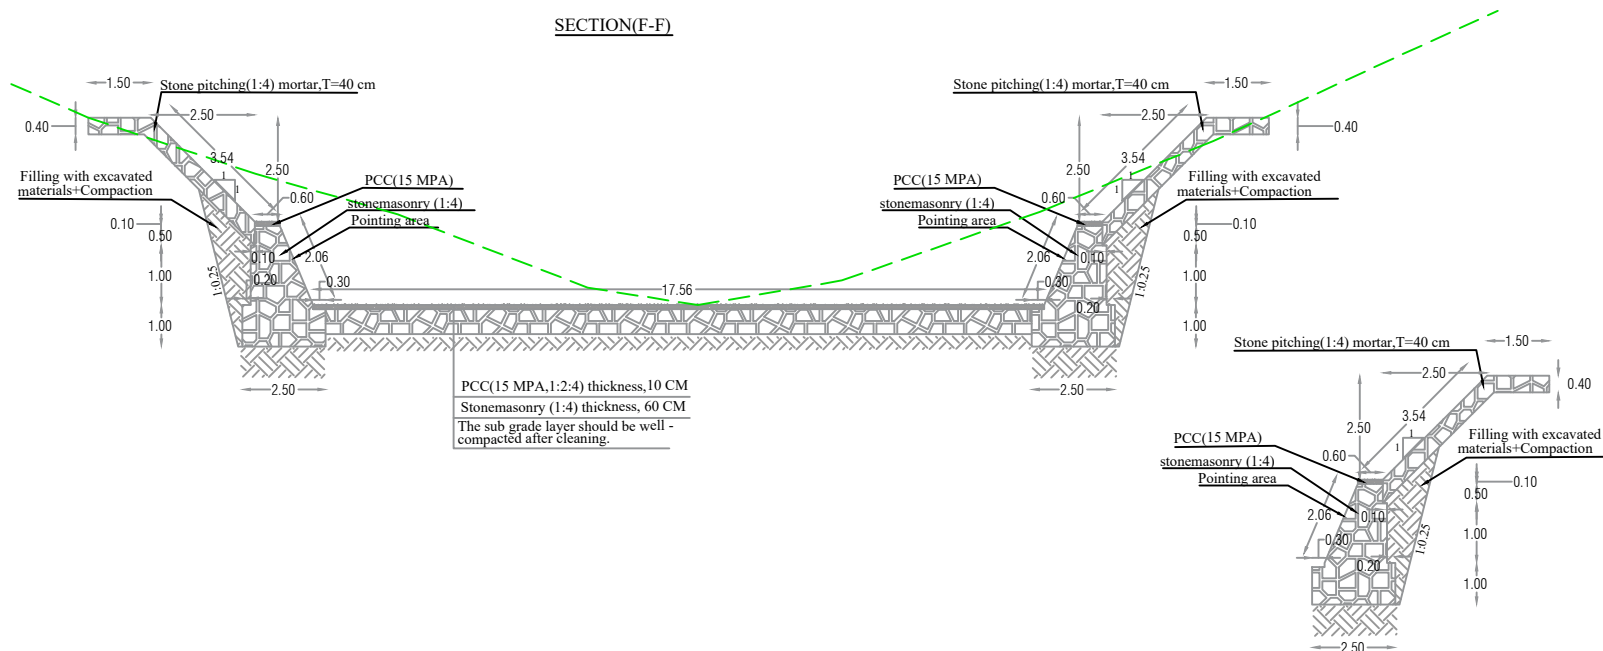

SECTION(D-D)

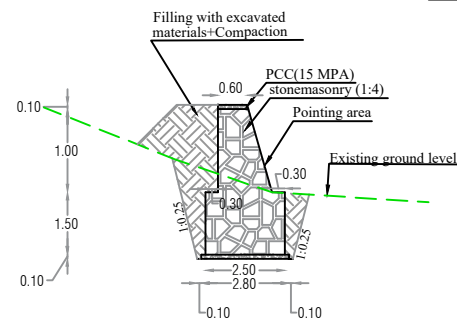

SECTION(G-G)

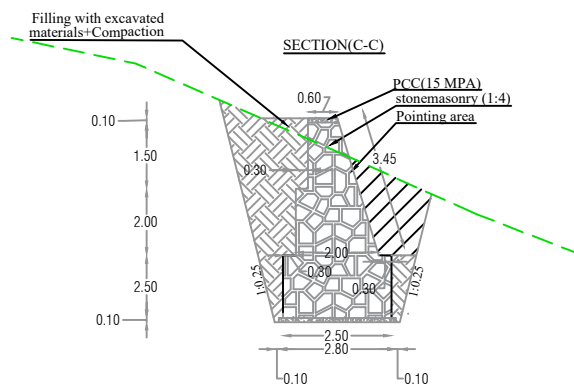

(ORCD)

SURVEYED BY	Engineering Team	CHECKED BY	Engineering Team	SCALE	NTS	SHEET NO.	1/6	PROVINCE	Kabull	PROJECT NAME	Check Dam
DESIGNED BY	Engineering Team	REVIEWED BY	Engineering Team	DATE	2024			DISTRICT	Dehsabz		
DRAWN BY	Eng.faridullah salimi	APPROVED BY	Head of Dept.	DRAWING NO.				VILLAGE	Kata sah	DRAWING TITLE	:Check Dam Drawing